

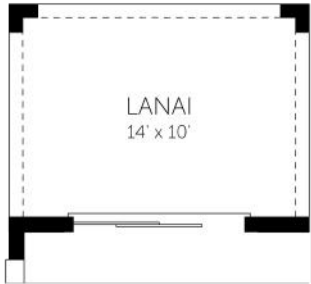


OPT. EXTENDED COVERED LANAI

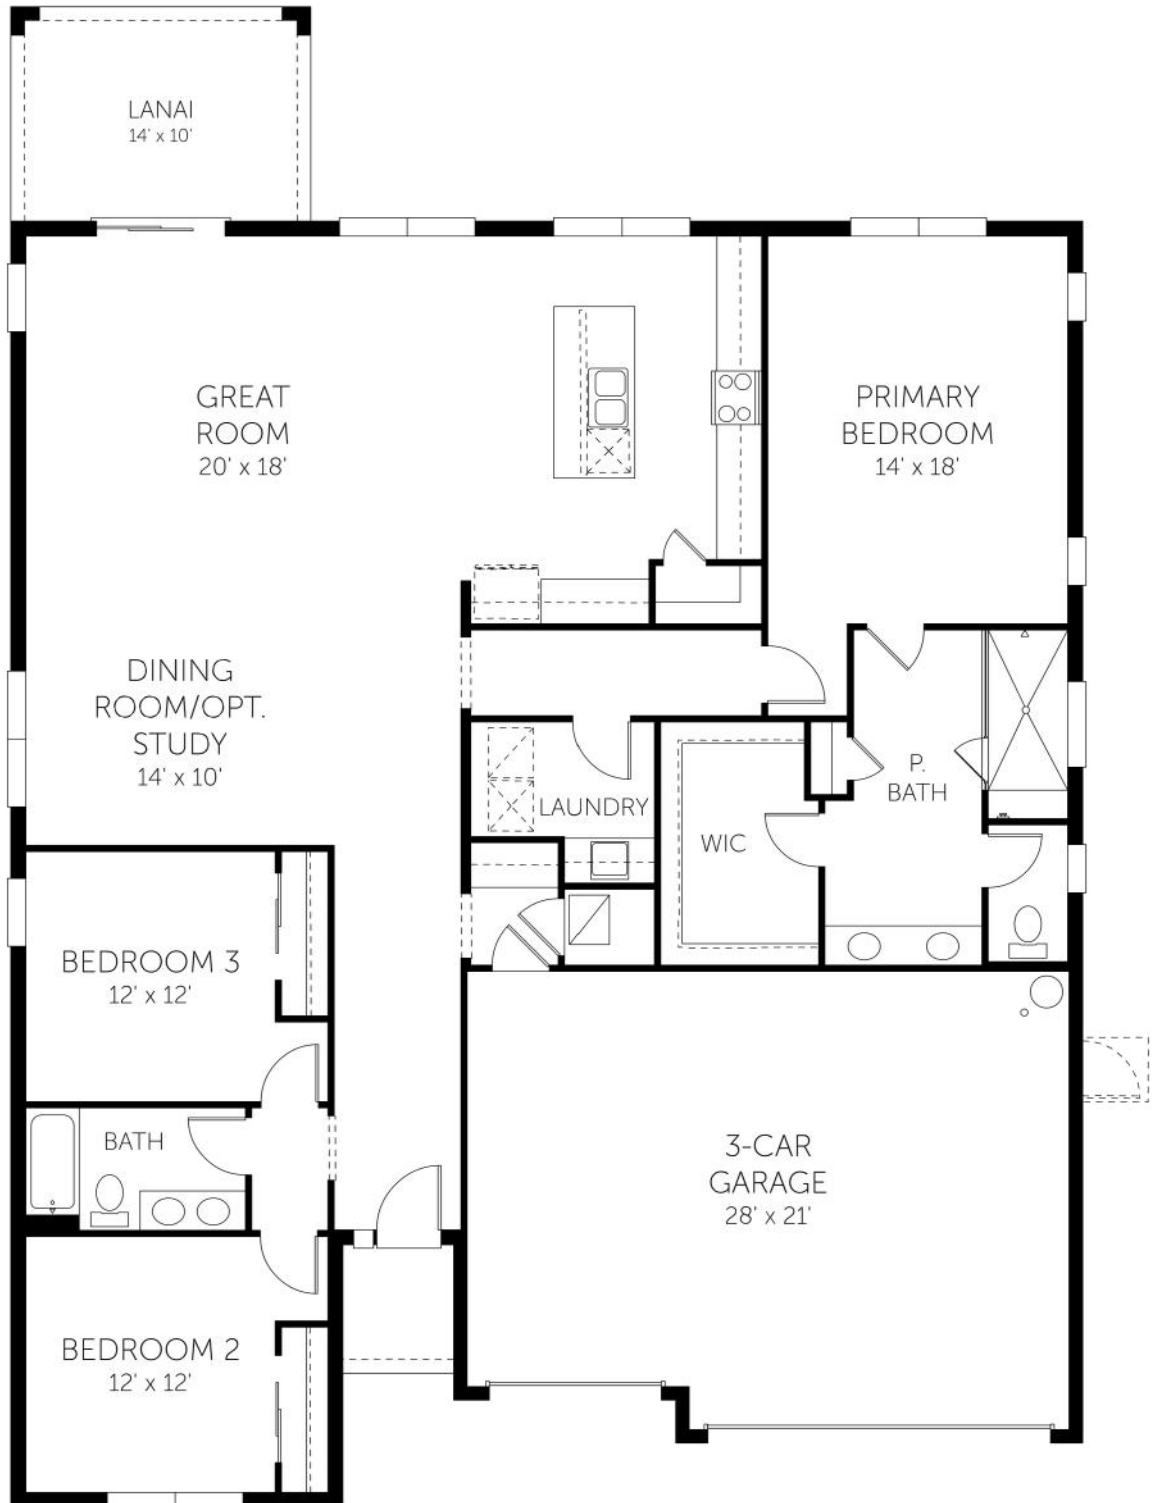

OPT. SLIDING GLASS DOOR

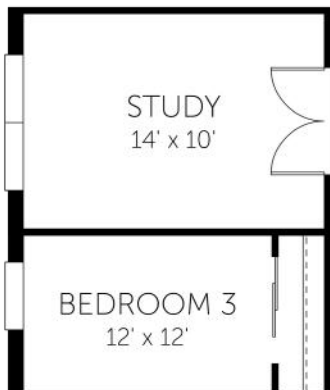

OPT. STUDY